


Type 2 & 3 Motorised Louvres

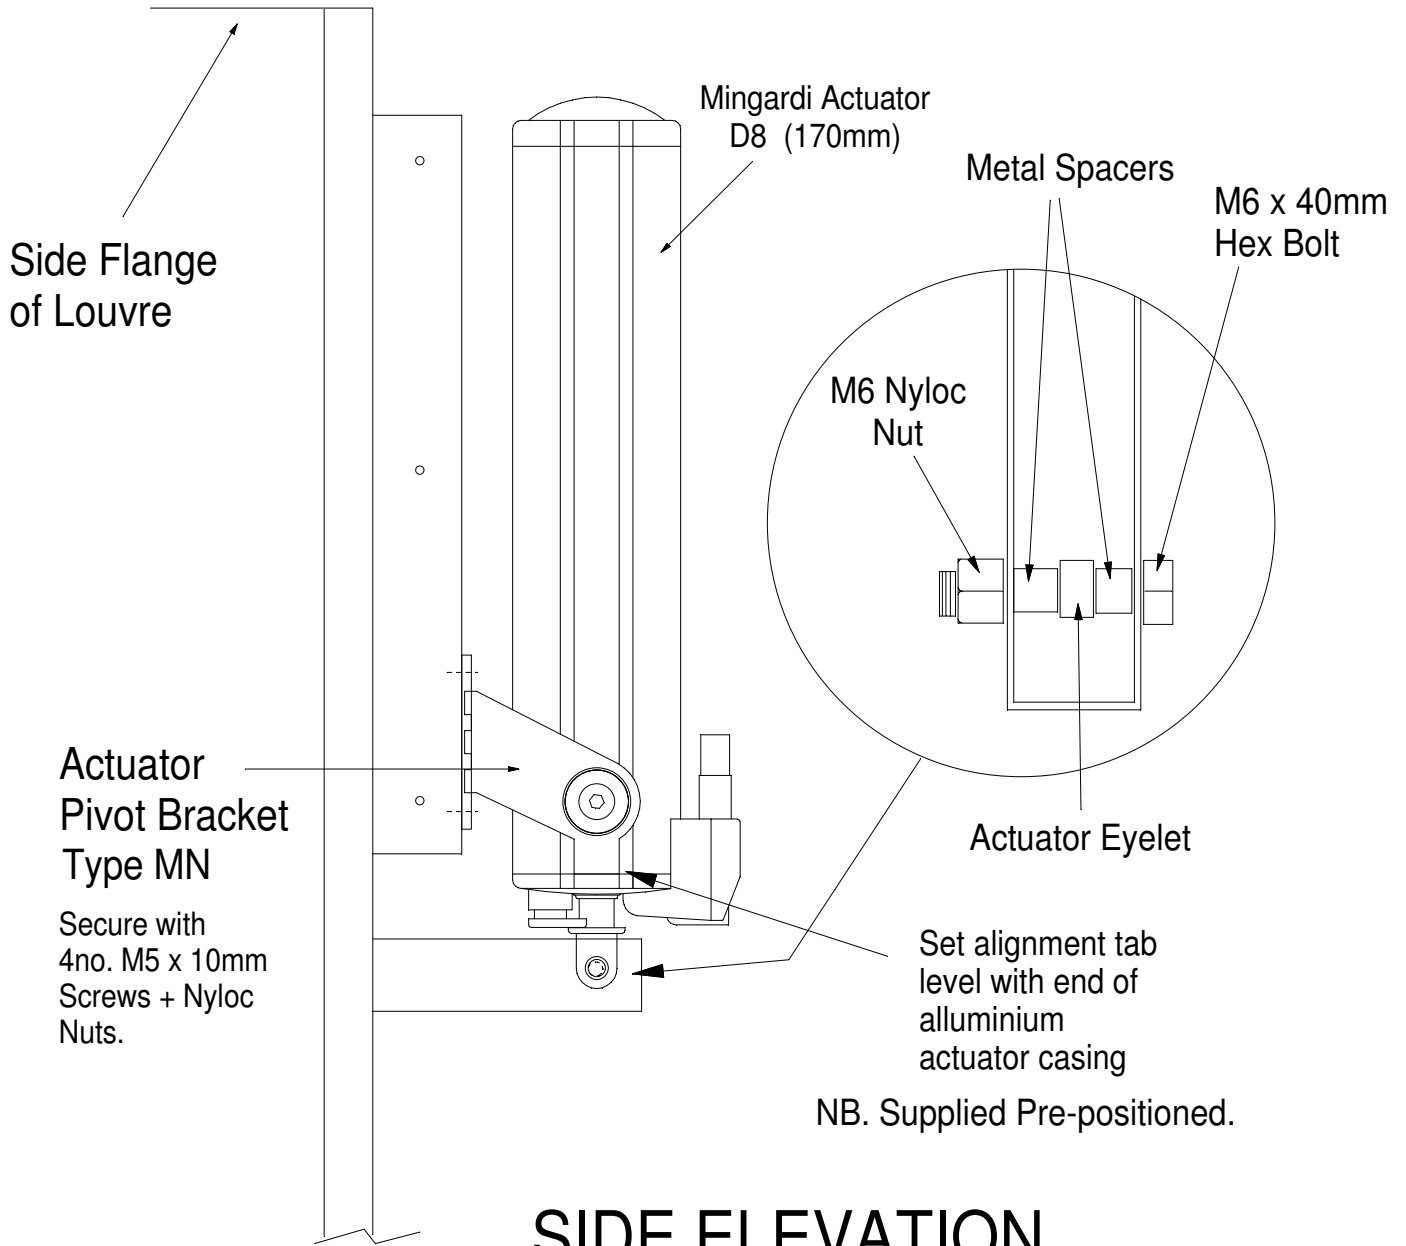

Electrical Specification:

Supply Voltage: 240 v ac. 50 Hz

FLC Amps: 0.65 amps

Duty Cycle: 10%

Force: 500N

Movement Speed: 8 second stroke time

Cable Connections:

Brown: 240 v Open Signal (EXTEND)

Black: 240 v Close Signal (RETRACT)

Blue: Neutral

Green/Yellow: Earth

ACTUATORS CAN BE CONNECTED IN PARALLEL



Farm Electronics Ltd.
Grantham, Lincs. 01476 591592

TITLE: FE Louvre Actuator Fixing Detail (MINGARDI D8)

DATE: 11-03-10

NAME:

ADDRESS:

DRAWN: P.J

SCALE: NTS

PROD.No:

DRAWING NO: ACT-FIXDMIN